



Spacing of different elements; fastening capsheet and roofing sheets

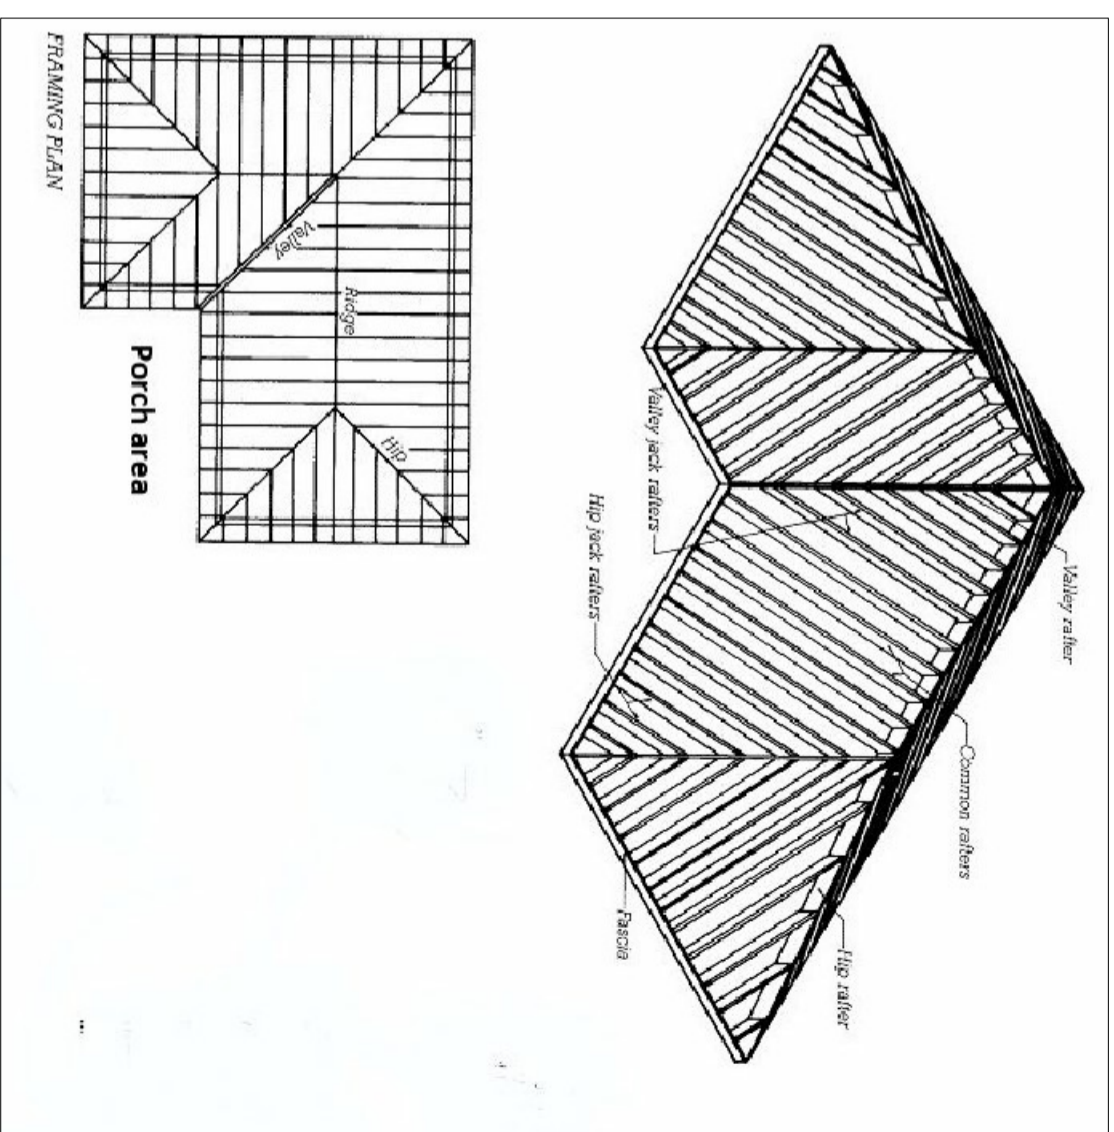

NR.	DATE	DRAWN	NOT TO SCALE
	Feb. 2018	UNP/SWL	M.P. 15-02-2018

SEEN by VROMI

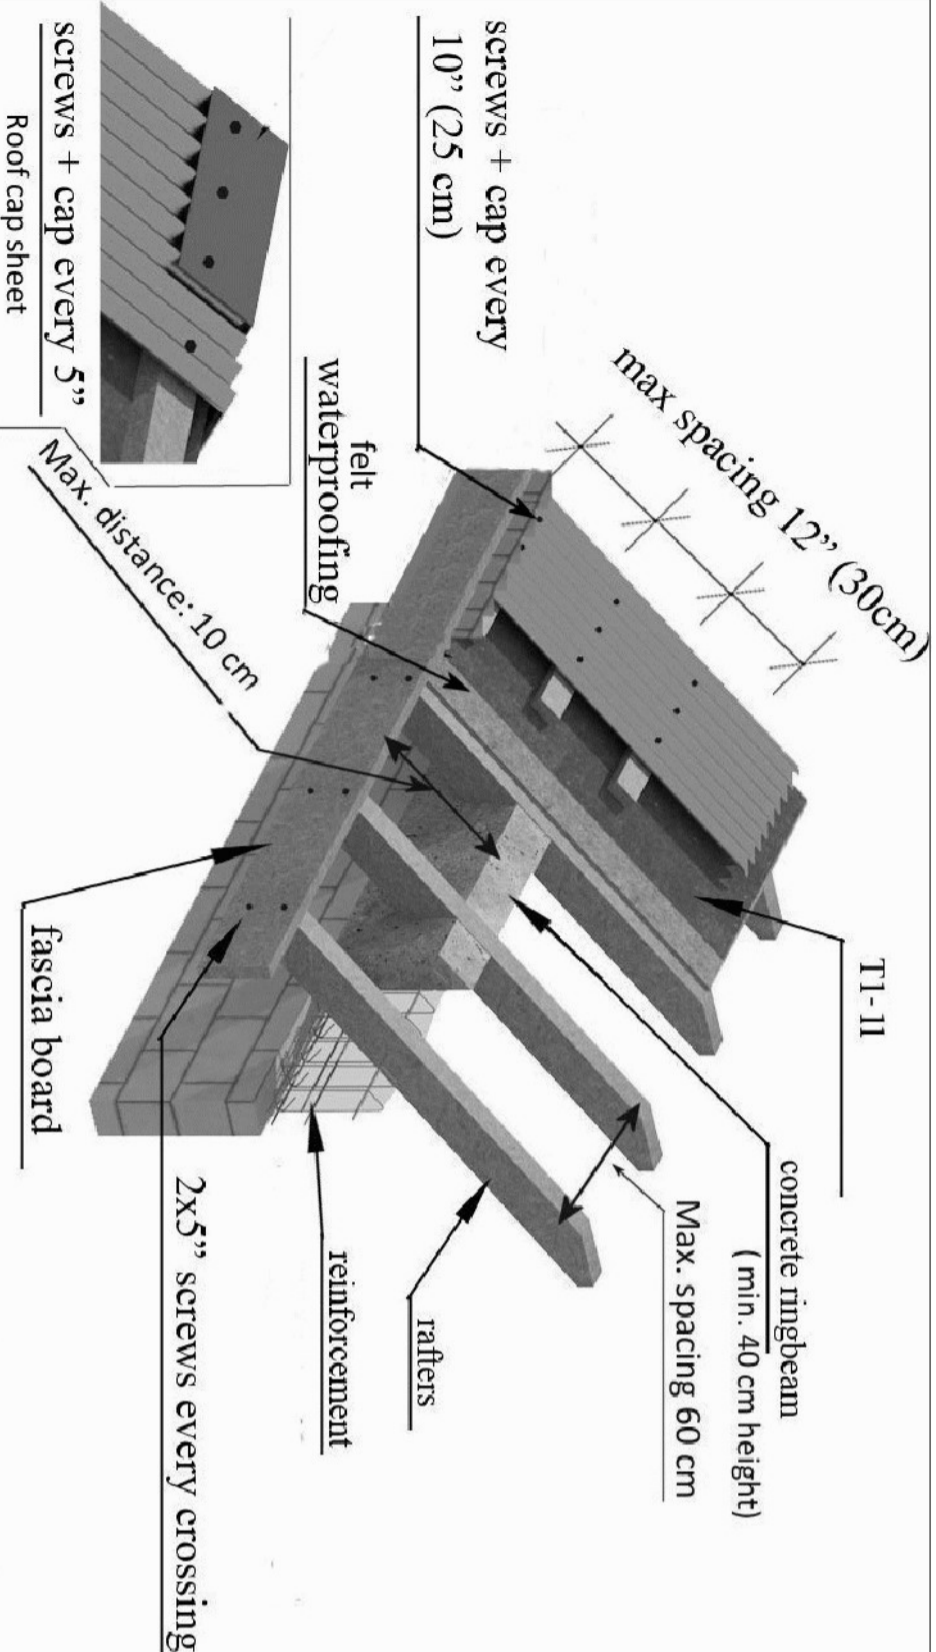

Project No. Drawing No.

Project No. Drawing No. 03

WORLD BANK ROOF REPAIR PROJECTS 20 HOMES

DEP.